


ALZADO DEL MODULO 4.90 m
 GROSOR DEL FENOLICO 12 mm
 VIGAS HT-20 INTERIOR 9
 VIGAS HT-20 EXTERIOR 9
 DISTANCIA ENTRE VIGAS 30 cm

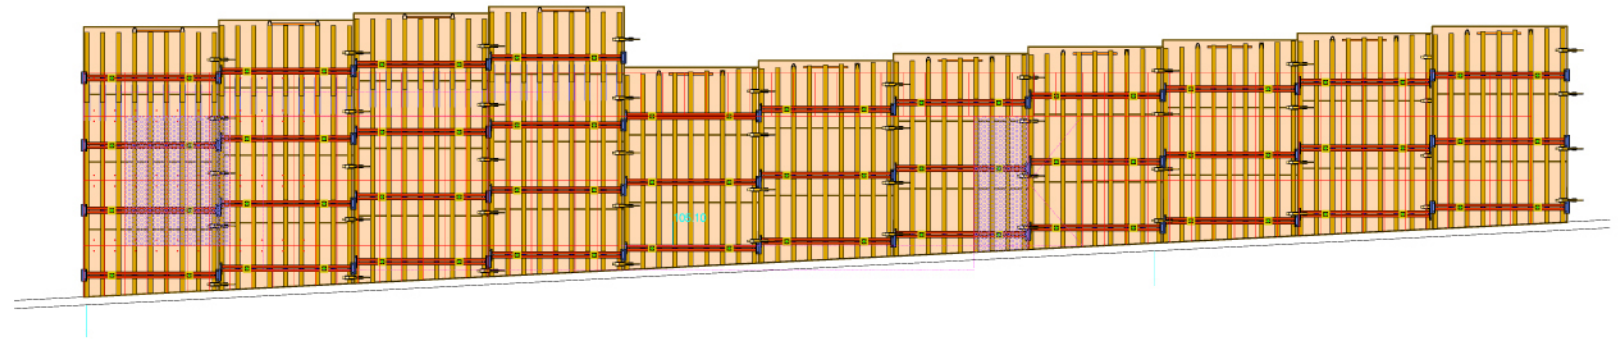

Alsina
 FORMWORK SOLUTIONS
www.alsina.com